


THE CUSTOMER IS RESPONSIBLE FOR THE INSTALLATION AND MAINTENANCE OF THE FOLLOWING:
 SERVICE PANEL
 SERVICE PANEL GROUNDING
 MAINTAINING TREE CLEARANCE
 CITY OF BANNING ELECTRIC UTILITY IS RESPONSIBLE FOR THE INSTALLATION AND MAINTENANCE OF THE FOLLOWING:
 THE UNDERGROUND SERVICE CONDUCTOR & ELECTRIC METER

GROUNDING CONDUCTOR SIZING:
 100A SERVICE: #8 SOLID COPPER GROUND/BONDING
 125A SERVICE: #8 SOLID COPPER GROUND/BOND
 200/225A SERVICE: #4 SOLID COPPER GROUND/BOND

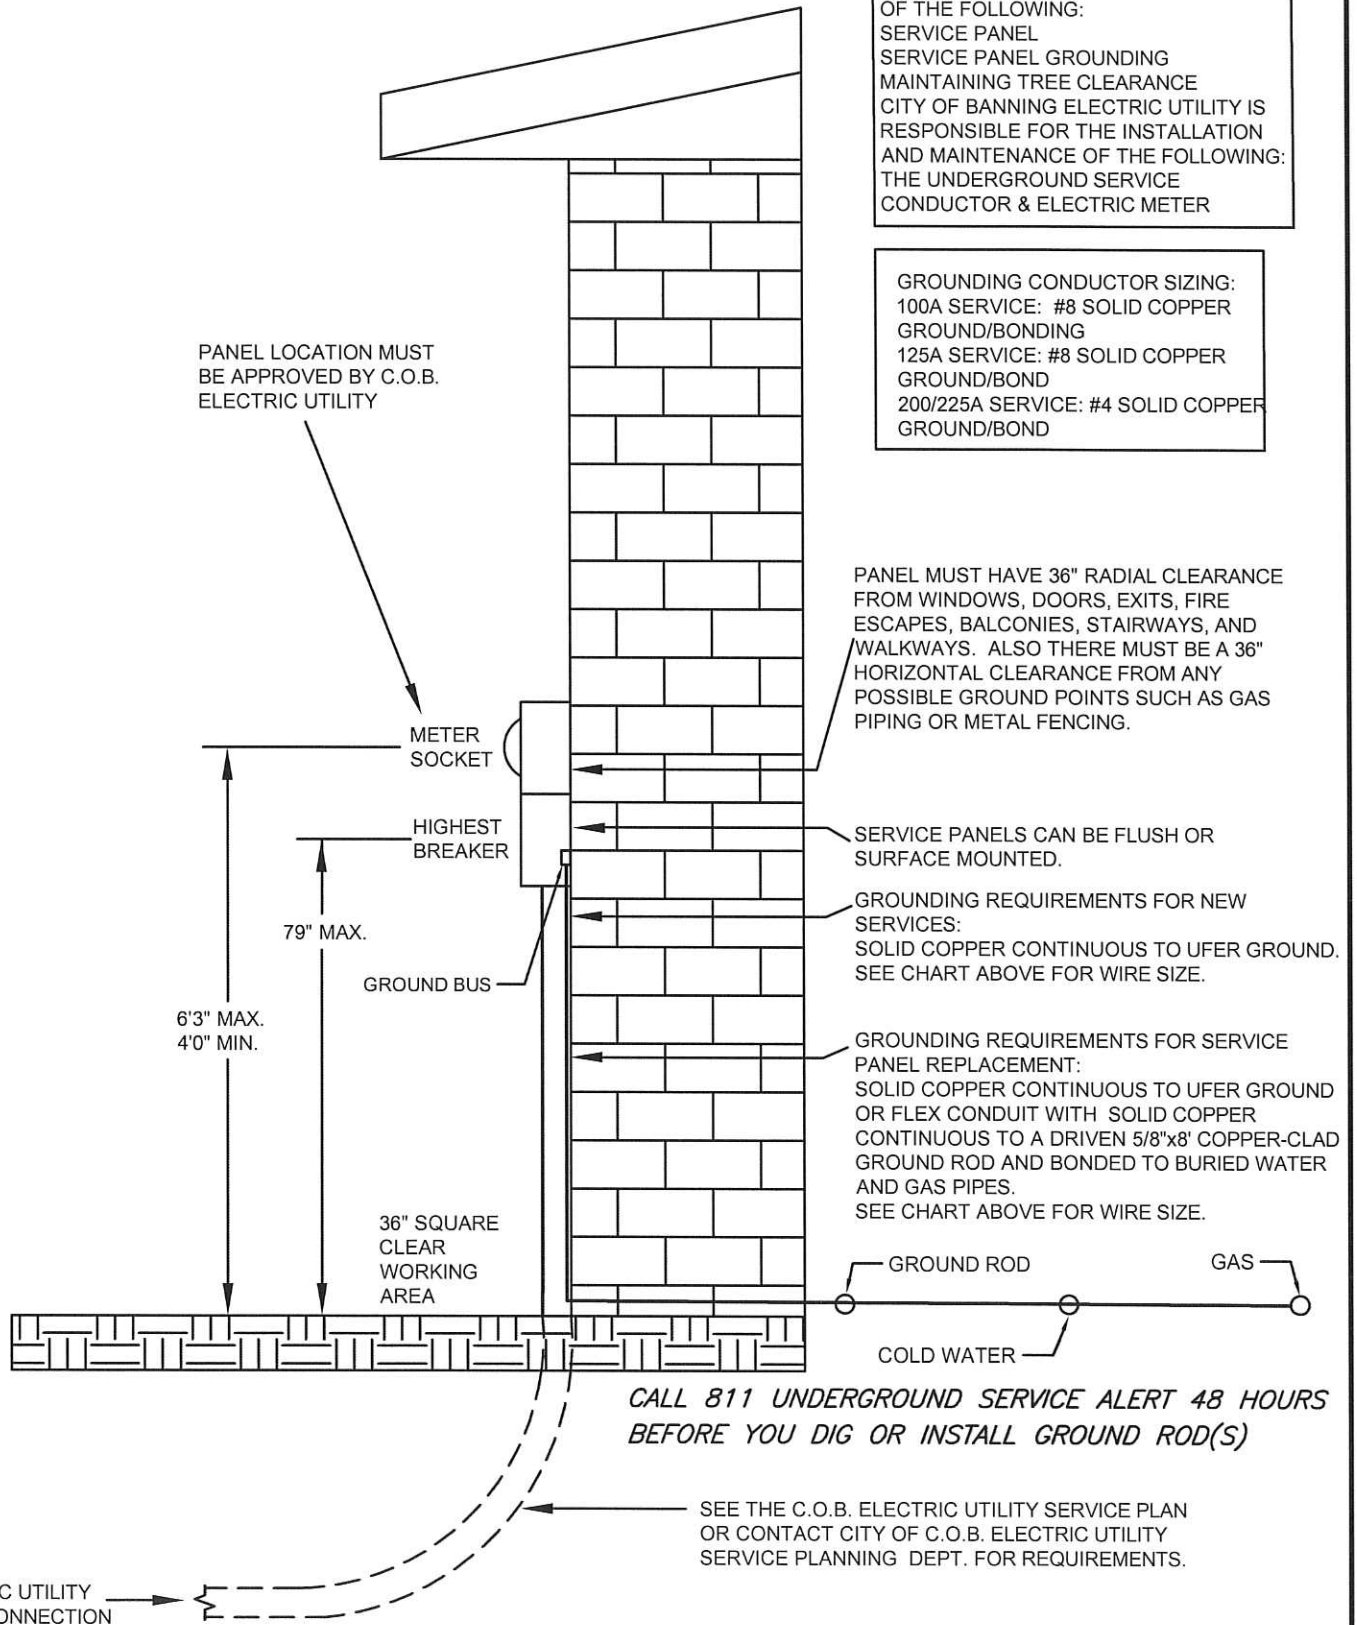

Proud History
Prosperous Tomorrow

REVISED: 08/21/2019

APPROVED: *Becki Kefisa*

STANDARD DRAWINGS

TYPICAL UNDERGROUND SERVICE

SD

600-09