


# Sample Site Plan/Plot Plan

Assessor's Parcel Number: 542-123-070  
Street Address of Proposed Patio Cover: 123 MEADOW WAY

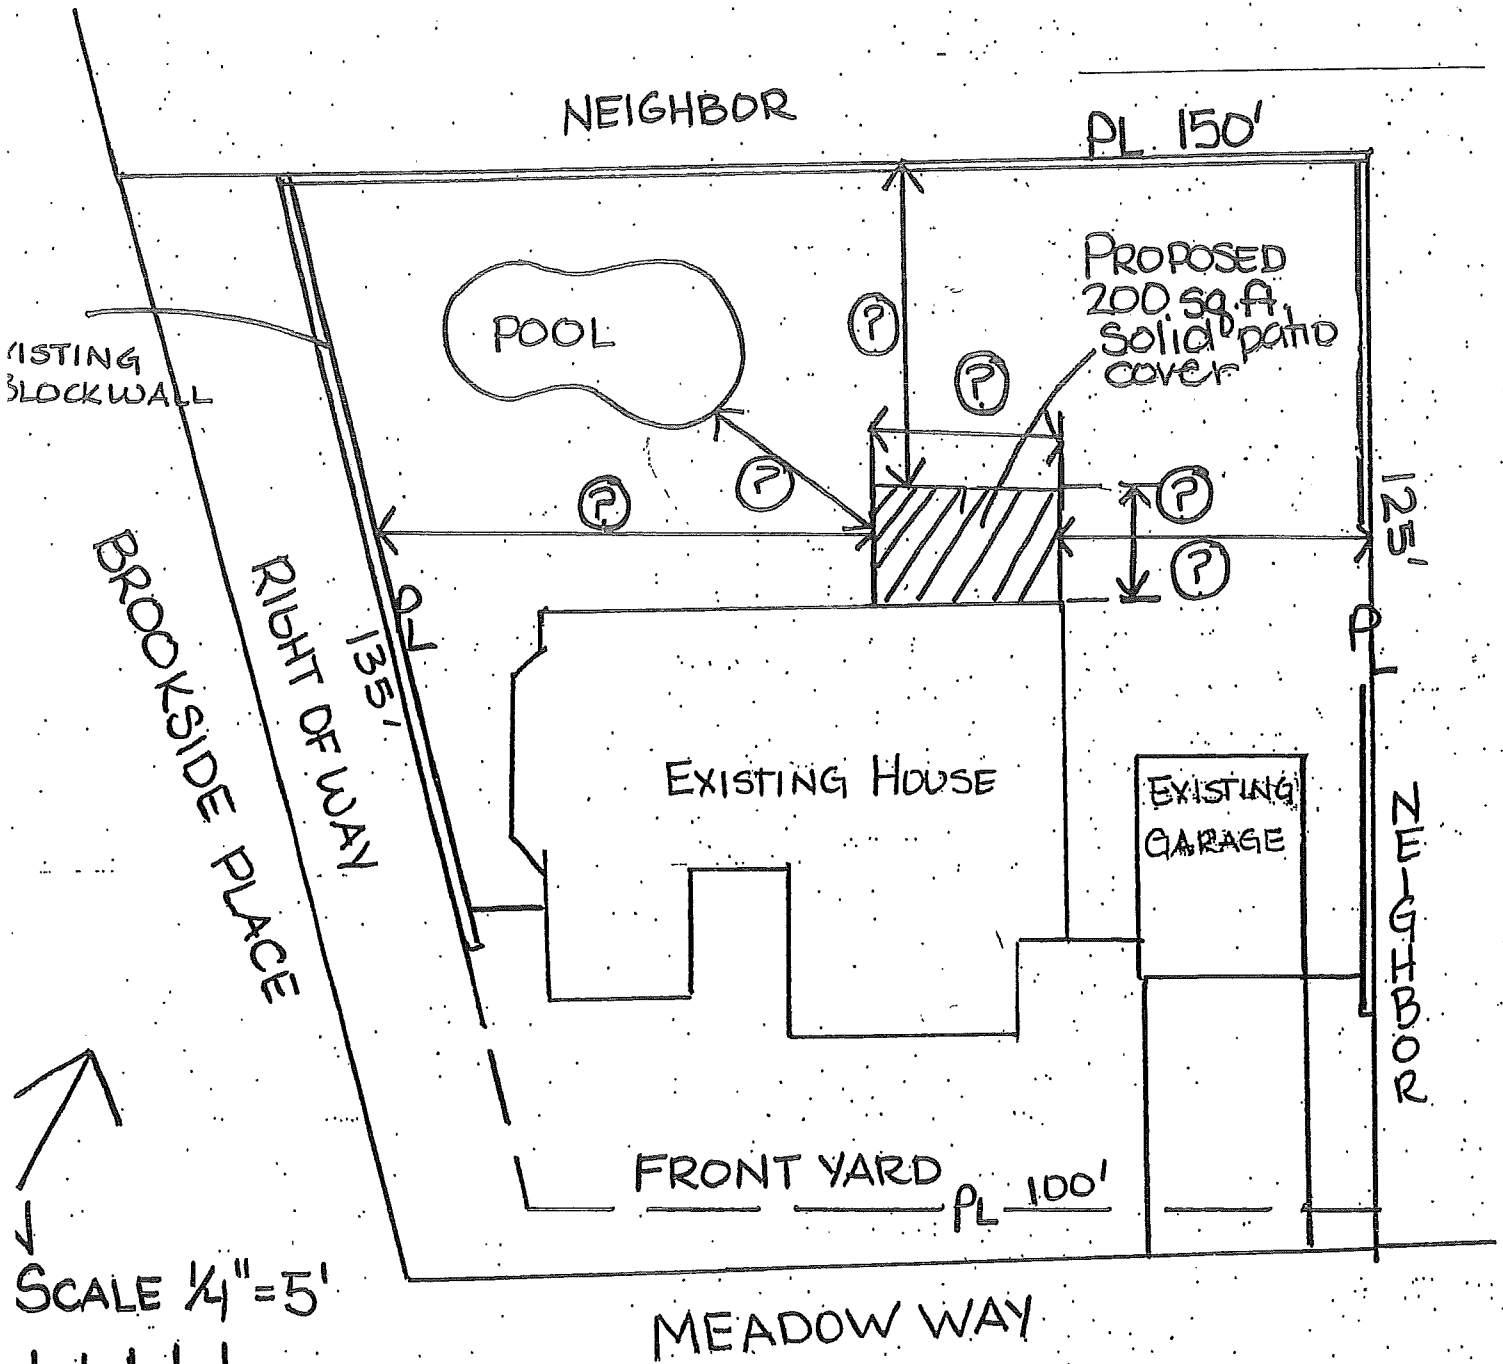

SCALE 1/4" = 5'  
10 20 25

Property Owner: JOE SMITH  
Address: 123 MEADOW WAY  
Phone Number: (951) 622-9105

Plans Prepared By: DAVE  
Company: THE PATIO GUYS  
Contact Phone Number: (951) 555-5551